


1 THEATER - CENTERLINE SECTION
1/8" = 1'-0"

Item#	Purpose	Dist.	Type	Capacity	Speed	Notes
1	Utility	2'-4"	Dead Hung			
2	Utility	1'-10"	Dead Hung			
3	Utility	1'-2"	Dead Hung			
4	Proscenium	0'-7"	...			
5	Main Curbin	0'-7"	Dead Hung			New Set
6	Stage Right UK Screen 1	1'-5"	Dead Hung		20 Fixed	New Set
7	Stage Left UK Screen 2	2'-3"	Automated	1750lb	20 Fixed	New Set
8	Roof Screen	2'-11"	Dead Hung		20 Fixed	New Set
9	Roof Screen	4'-6"	Dead Hung			
10	UK-1	5'-2"	Manual			
11	Utility	5'-10"	Manual			
12	Utility	6'-6"	Manual			
13	UK-1A	7'-2"	Manual			
14	Utility	7'-10"	Manual			
15	UK-1B	8'-6"	Manual			
16	UK-1C	9'-2"	Manual			
17	Legs / Border 2	9'-10"	Dead Hung			
18	UK-2	10'-6"	Manual			New Set
19	Utility / Proscenium	11'-2"	Manual			New Set
20	UK-2A	12'-6"	Manual			New Set
21	Utility	13'-10"	Manual			
22	Legs / Border 3	14'-6"	Manual			Reposition Existing
23	General Use	15'-6"	Dead Hung			New Set
24	UK-3	15'-8"	Manual			New Set, Manual
25	Utility	17'-8"	Dead Hung			
26	UK-3A	18'-6"	Manual			
27	Traveler	19'-2"	Dead Hung			New Track
28	Legs / Border 4	20'-2"	Manual			
29	Utility	20'-10"	Dead Hung			
30	UK-4	21'-6"	Manual			New Set
31	UK-4A	22'-2"	Manual			New Set
32	UK-4B	22'-10"	Manual			New Set
33	UK-Cyc	23'-6"	Manual			New Set
34	UK-Cyc	24'-4"	Manual			New Set
35	Cyc	25'-8"	Manual			New Set
36	Utility	27'-6"	Dead Hung			New Set
37	Utility	28'-2"	Dead Hung			Reposition Existing

<h1>Apeiro Design</h1> <p>© 2025 Apeiro Design</p>	DATE: 03/21/25	PROJECT: Guild Hall of East Hampton The Hilarie and Mitchell Morgan Theater	
	BY: LR	DRAWING: CENTERLINE SECTION	
SCALE: 1/8" = 1'-0"	REV NO.:	REV DATE:	DRAWING NO.:
			TECH-1

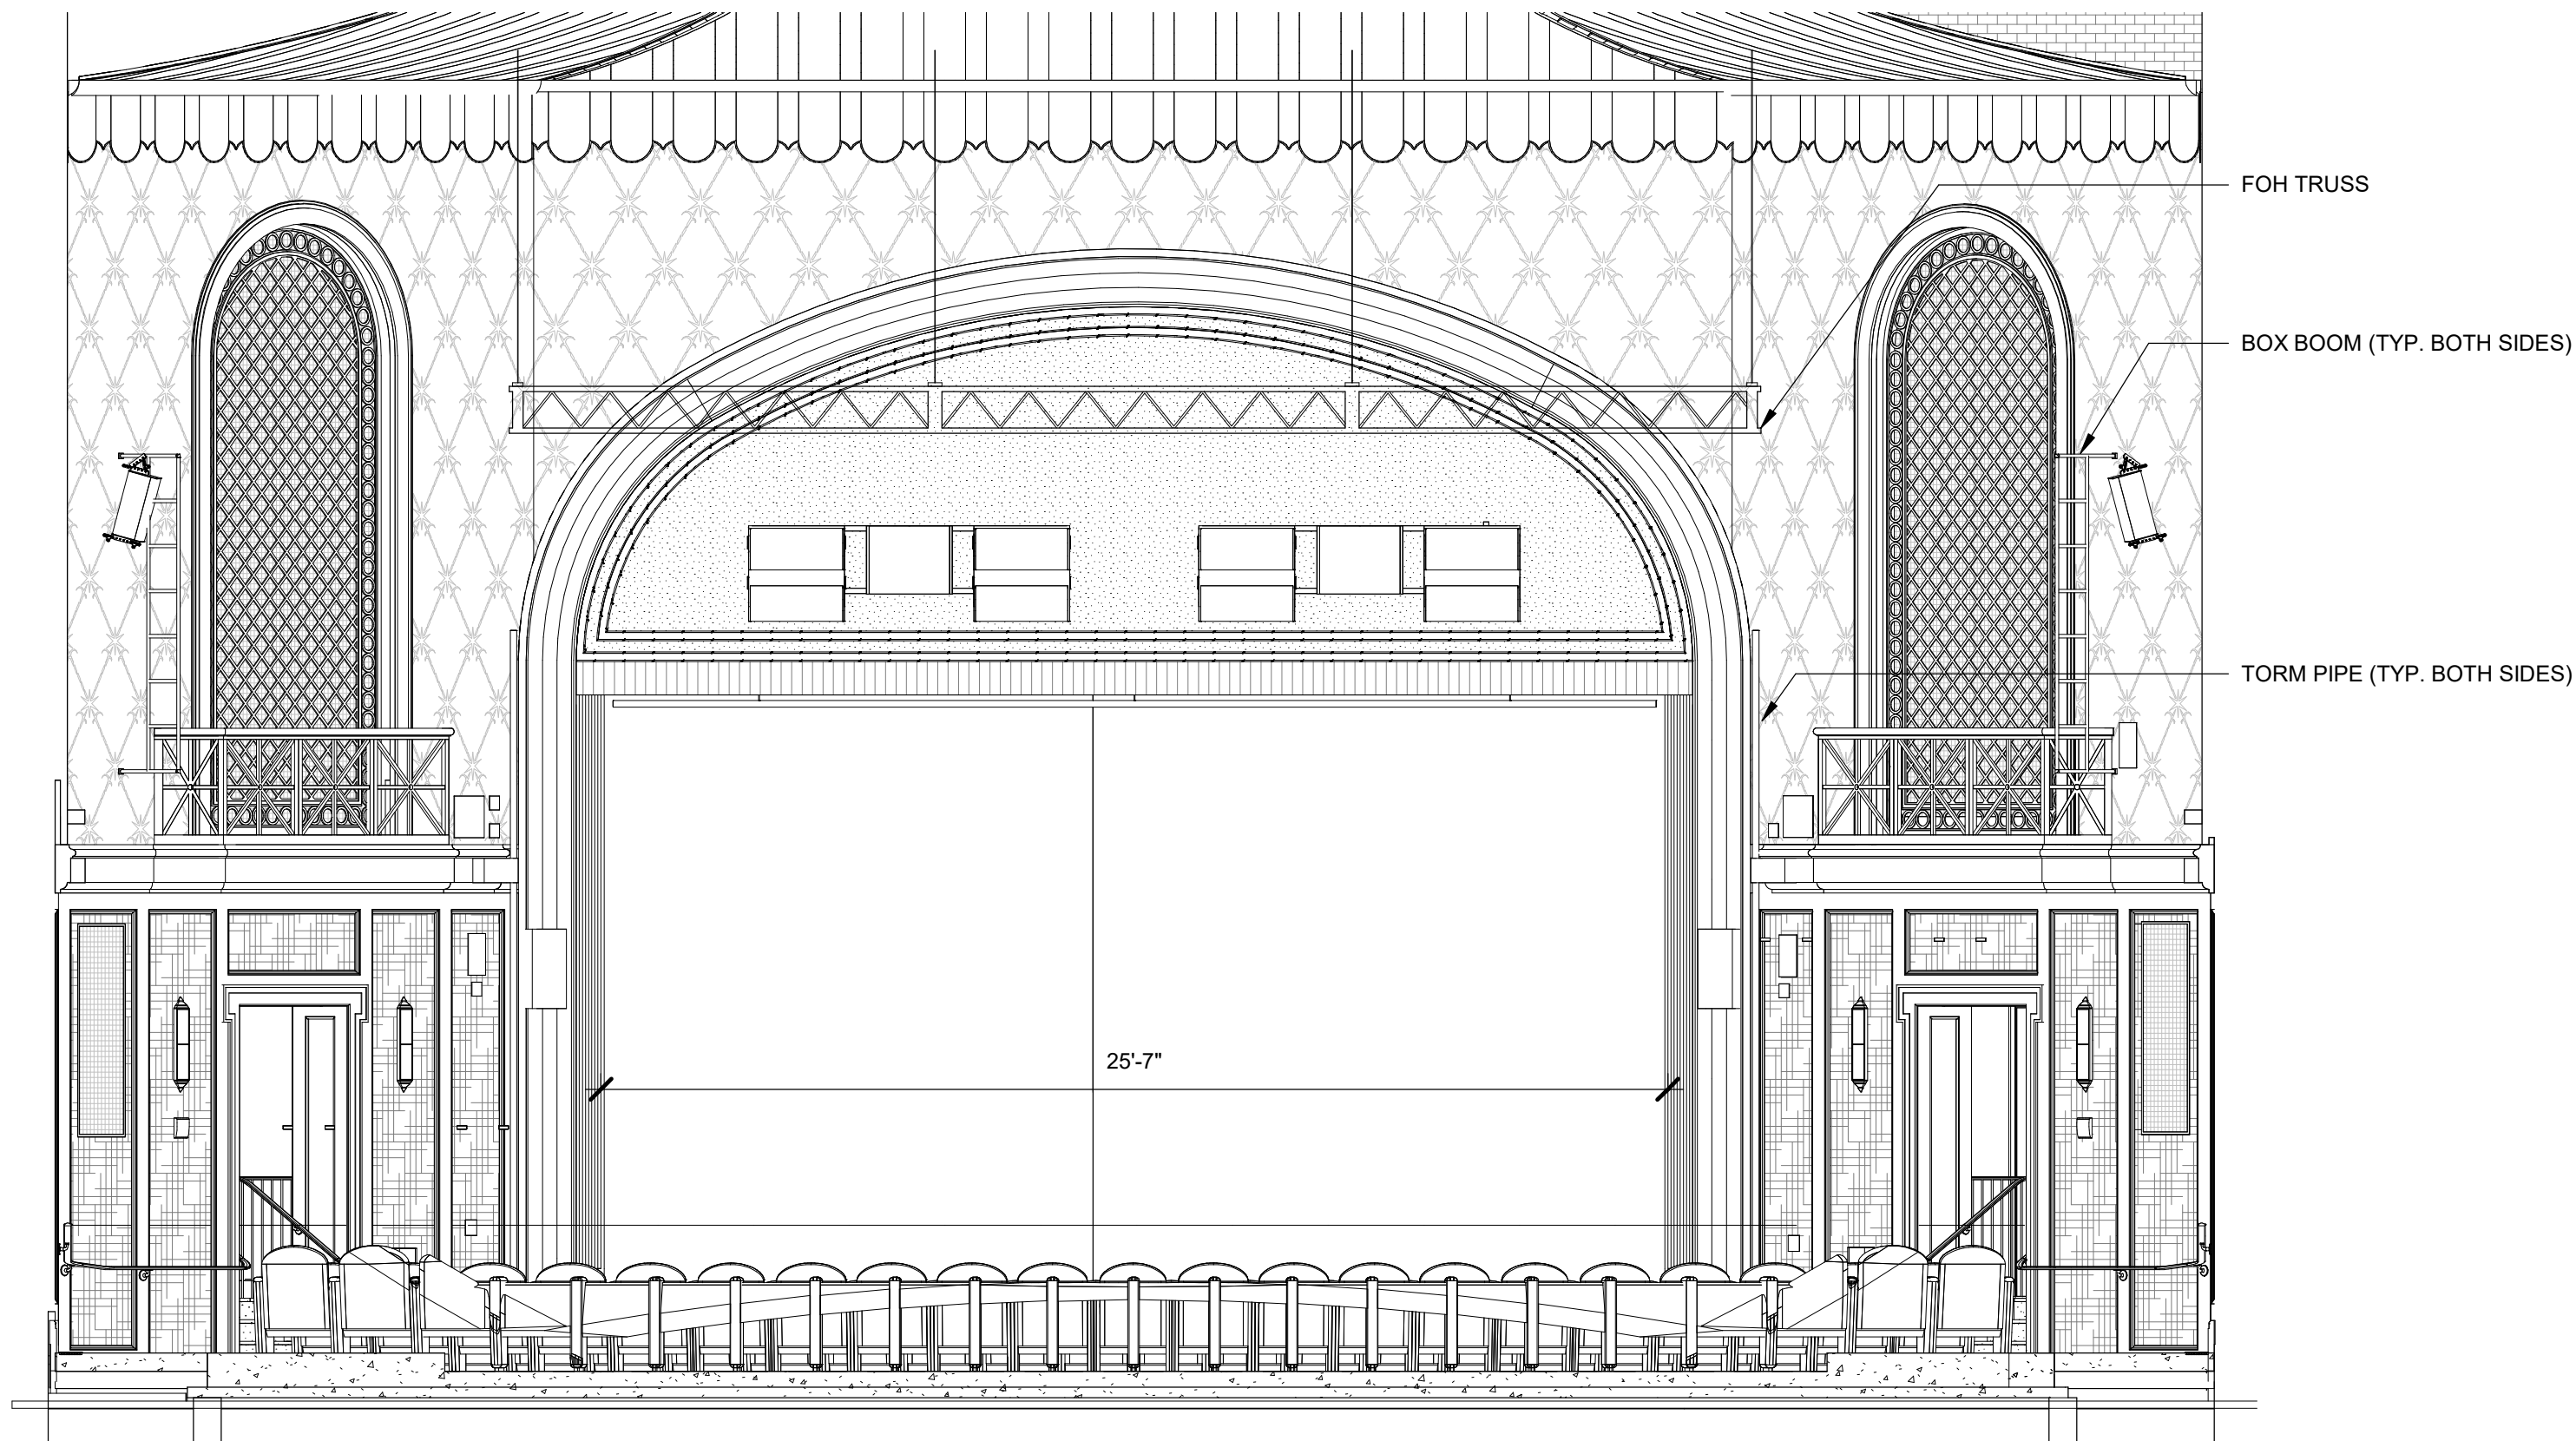

FOH TRUSS

BOX BOOM (TYP. BOTH SIDES)

TORM PIPE (TYP. BOTH SIDES)

25'-7"

1 THEATER FRONT - ELEVATION

1/4" = 1'-0"

Apeiro Design

© 2025 Apeiro Design

DATE:
03/21/25

BY:
LR



SCALE:
1/4" = 1'-0"

PROJECT:
Guild Hall of East Hampton
The Hilarie and Mitchell Morgan Theater

DRAWING:
FRONT ELEVATION

REV NO.: REV DATE:

DRAWING NO.:
TECH-2

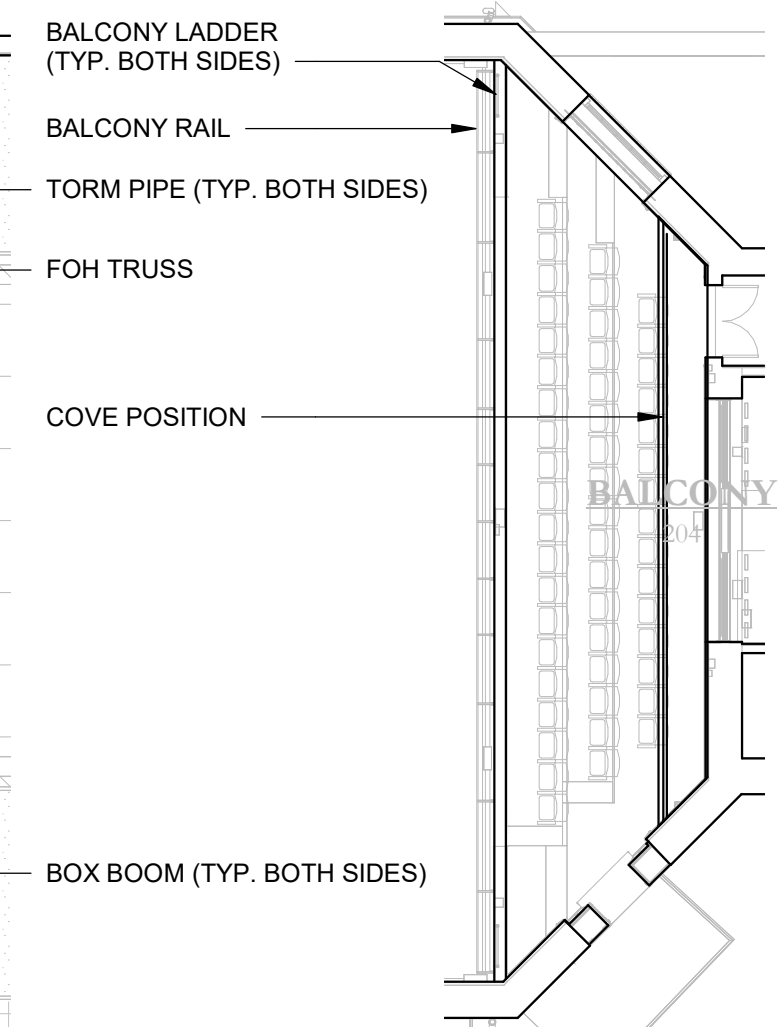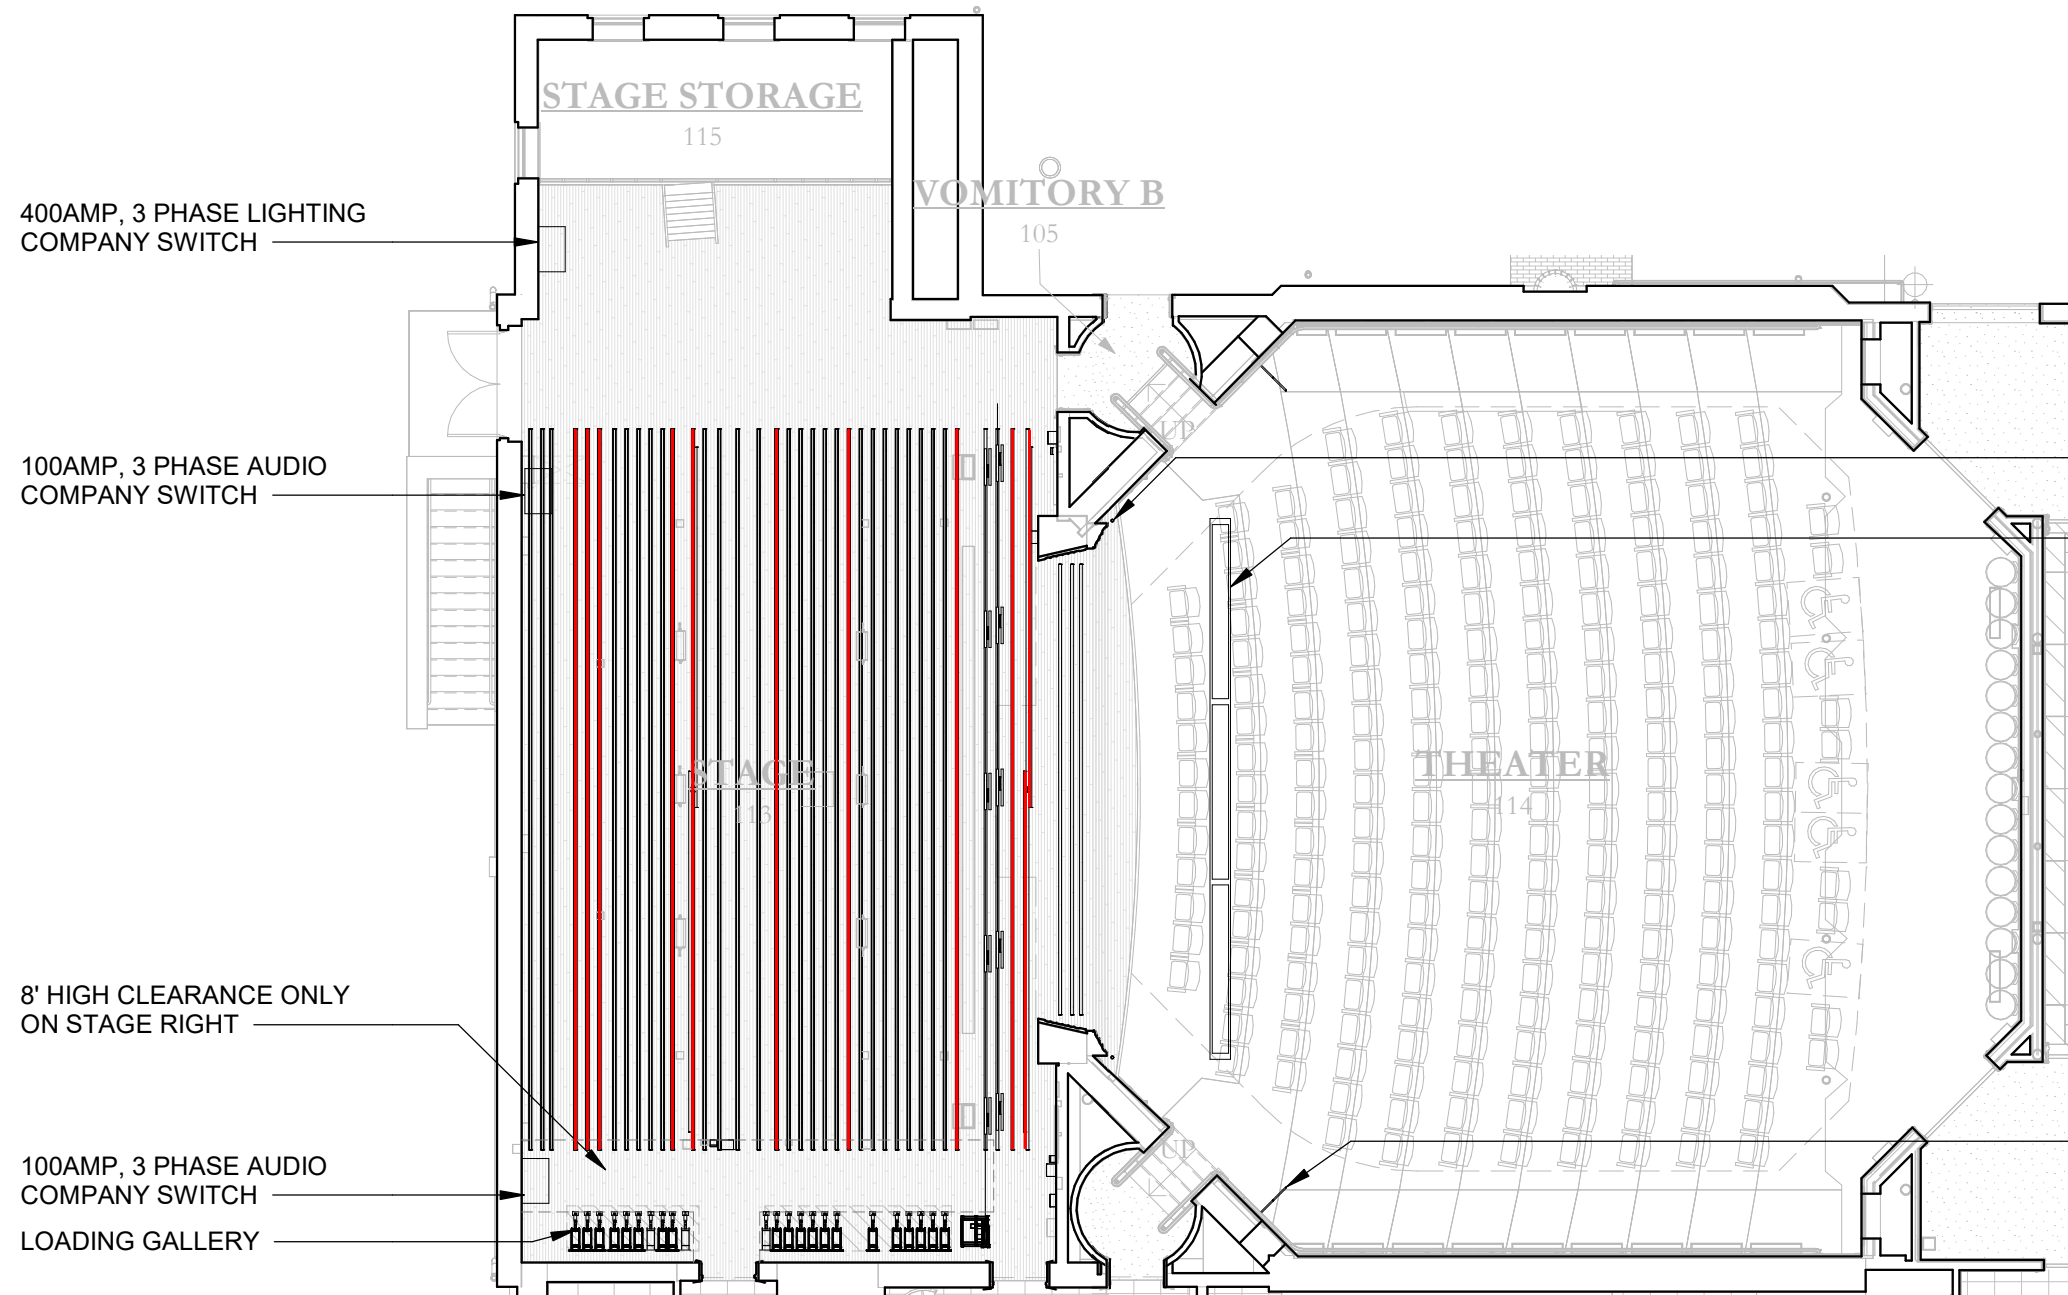

2 THEATER PLAN - FIRST FLOOR

3/32" = 1'-0"

1 THEATER PLAN - BALCONY

3/32" = 1'-0"

Number	Proposed	Size	Type	Capacity	Notes
1	US 1A	11'-2"	Dead Hang		None Set
2	US 1B	11'-2"	Dead Hang		None Set
3	US 1C	11'-2"	Dead Hang		None Set
4	US 1D	11'-2"	Dead Hang		None Set
5	US 1E	11'-2"	Dead Hang		None Set
6	US 1F	11'-2"	Dead Hang		None Set
7	US 1G	11'-2"	Dead Hang		None Set
8	US 1H	11'-2"	Dead Hang		None Set
9	US 1I	11'-2"	Dead Hang		None Set
10	US 1J	11'-2"	Dead Hang		None Set
11	US 1K	11'-2"	Dead Hang		None Set
12	US 1L	11'-2"	Dead Hang		None Set
13	US 1M	11'-2"	Dead Hang		None Set
14	US 1N	11'-2"	Dead Hang		None Set
15	US 1O	11'-2"	Dead Hang		None Set
16	US 1P	11'-2"	Dead Hang		None Set
17	US 1Q	11'-2"	Dead Hang		None Set
18	US 1R	11'-2"	Dead Hang		None Set
19	US 1S	11'-2"	Dead Hang		None Set
20	US 1T	11'-2"	Dead Hang		None Set
21	US 1U	11'-2"	Dead Hang		None Set
22	US 1V	11'-2"	Dead Hang		None Set
23	US 1W	11'-2"	Dead Hang		None Set
24	US 1X	11'-2"	Dead Hang		None Set
25	US 1Y	11'-2"	Dead Hang		None Set
26	US 1Z	11'-2"	Dead Hang		None Set
27	US 2A	11'-2"	Dead Hang		None Set
28	US 2B	11'-2"	Dead Hang		None Set
29	US 2C	11'-2"	Dead Hang		None Set
30	US 2D	11'-2"	Dead Hang		None Set
31	US 2E	11'-2"	Dead Hang		None Set
32	US 2F	11'-2"	Dead Hang		None Set
33	US 2G	11'-2"	Dead Hang		None Set
34	US 2H	11'-2"	Dead Hang		None Set
35	US 2I	11'-2"	Dead Hang		None Set
36	US 2J	11'-2"	Dead Hang		None Set

Apeiro Design

© 2025 Apeiro Design

DATE: 03/21/25

PROJECT: Guild Hall of East Hampton
The Hilarie and Mitchell Morgan Theater

BY: LR

DRAWING: PLANS

SCALE: 3/32" = 1'-0"

REV NO.: REV DATE:

DRAWING NO.: **TECH-3**